



ENC Planning application - [EN/13/02098/FUL](#) Wild Acre Raunds Road

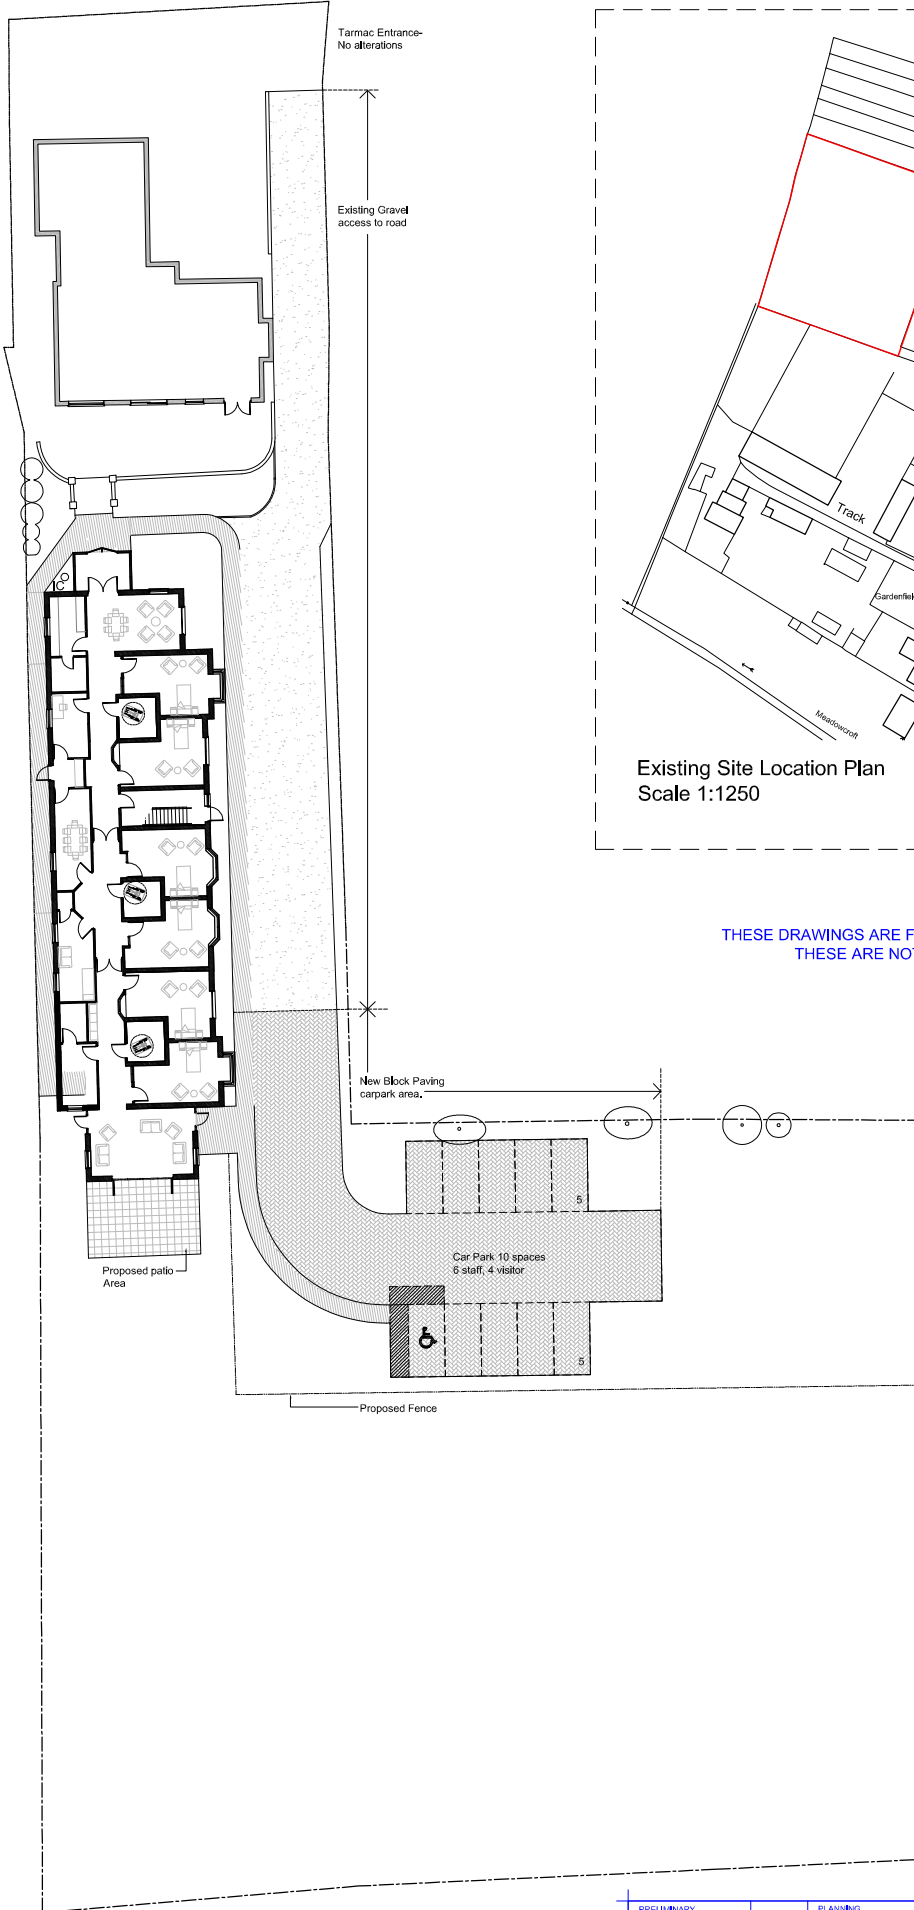


Proposed Site Plan  
Scale 1:250

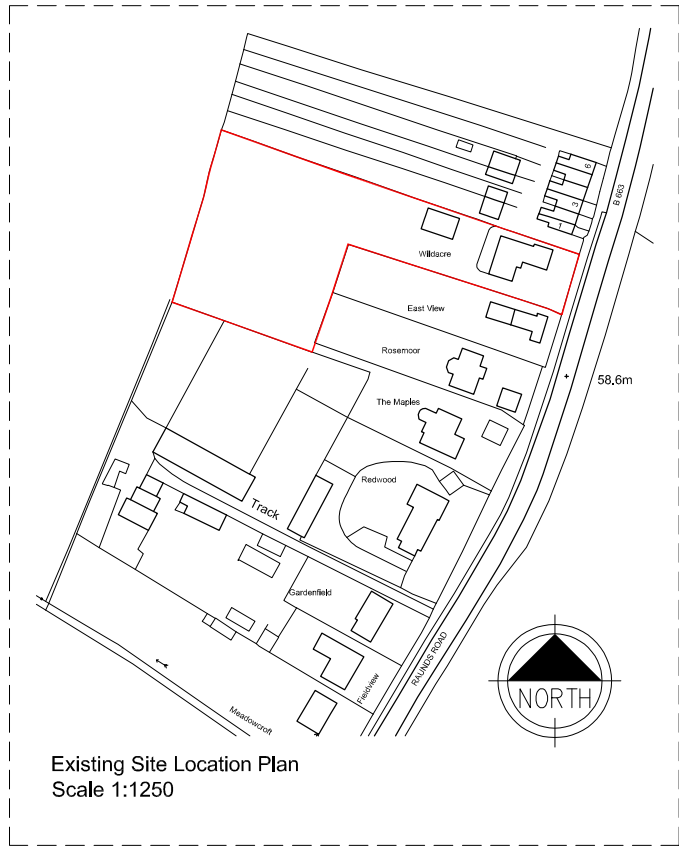

Existing Site Location Plan  
Scale 1:1250

PLEASE NOTE  
THESE DRAWINGS ARE FOR THE PURPOSE OF PLANNING ONLY  
THESE ARE NOT CONSTRUCTION DRAWINGS

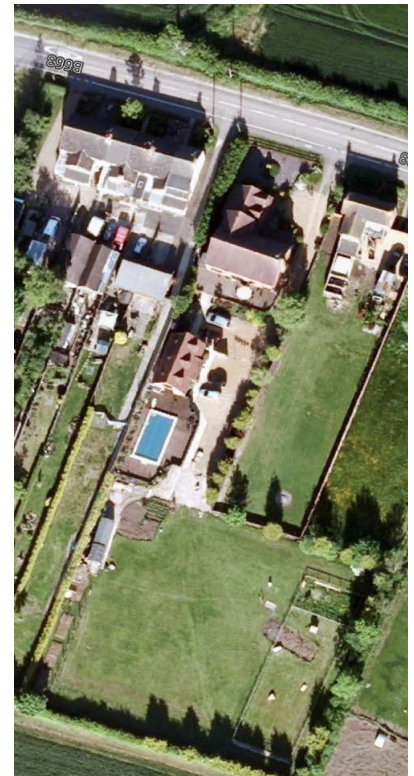

PRELIMINARY	PLANNING	CONSTRUCTION	TENDER
BLUEPRINT ARCHITECTURAL DESIGN	TITLE	Proposed Dementia Block for Wildacre Care Services, Raunds Road, Chelveston, NN9 6AB	
	SCALE	as noted	
	DATE	September 2013	
	DRAWN	KLG	
DETAIL	Proposed Site Plan and Existing Location Plan		CHECKED
	EMAIL: <a href="mailto:info@blueprintdesign.org.uk">info@blueprintdesign.org.uk</a>		AMJ
	280 WELLINGBOROUGH ROAD, RUSHDEN, NORTHANTS, NN10 9XP		13-022-02
	TEL, 01933 354870		
	FAX, 01933 314695		
<small>CONTRACTORS MUST CHECK ALL DIMENSIONS ON SITE. ONLY FIGURES ON DRAWINGS ARE TO BE WORKED FROM. DISCREPANCIES MUST BE REPORTED TO BLUEPRINT DESIGN PROCEEDING TO THE DRAWING BY CONTRACTOR.</small>			SHEET: A3