

NDP-0109-ENC-Chelston-Rise-Historical- Confines-Documentation



This documentation was extracted from the ENC Planning Policy files by Mike Burton - Senior Planning Policy Officer ENC. It shows how the village confines for Chelston Rise evolved during the last round of planning policy development.




July 2002



1:2500



October 2002

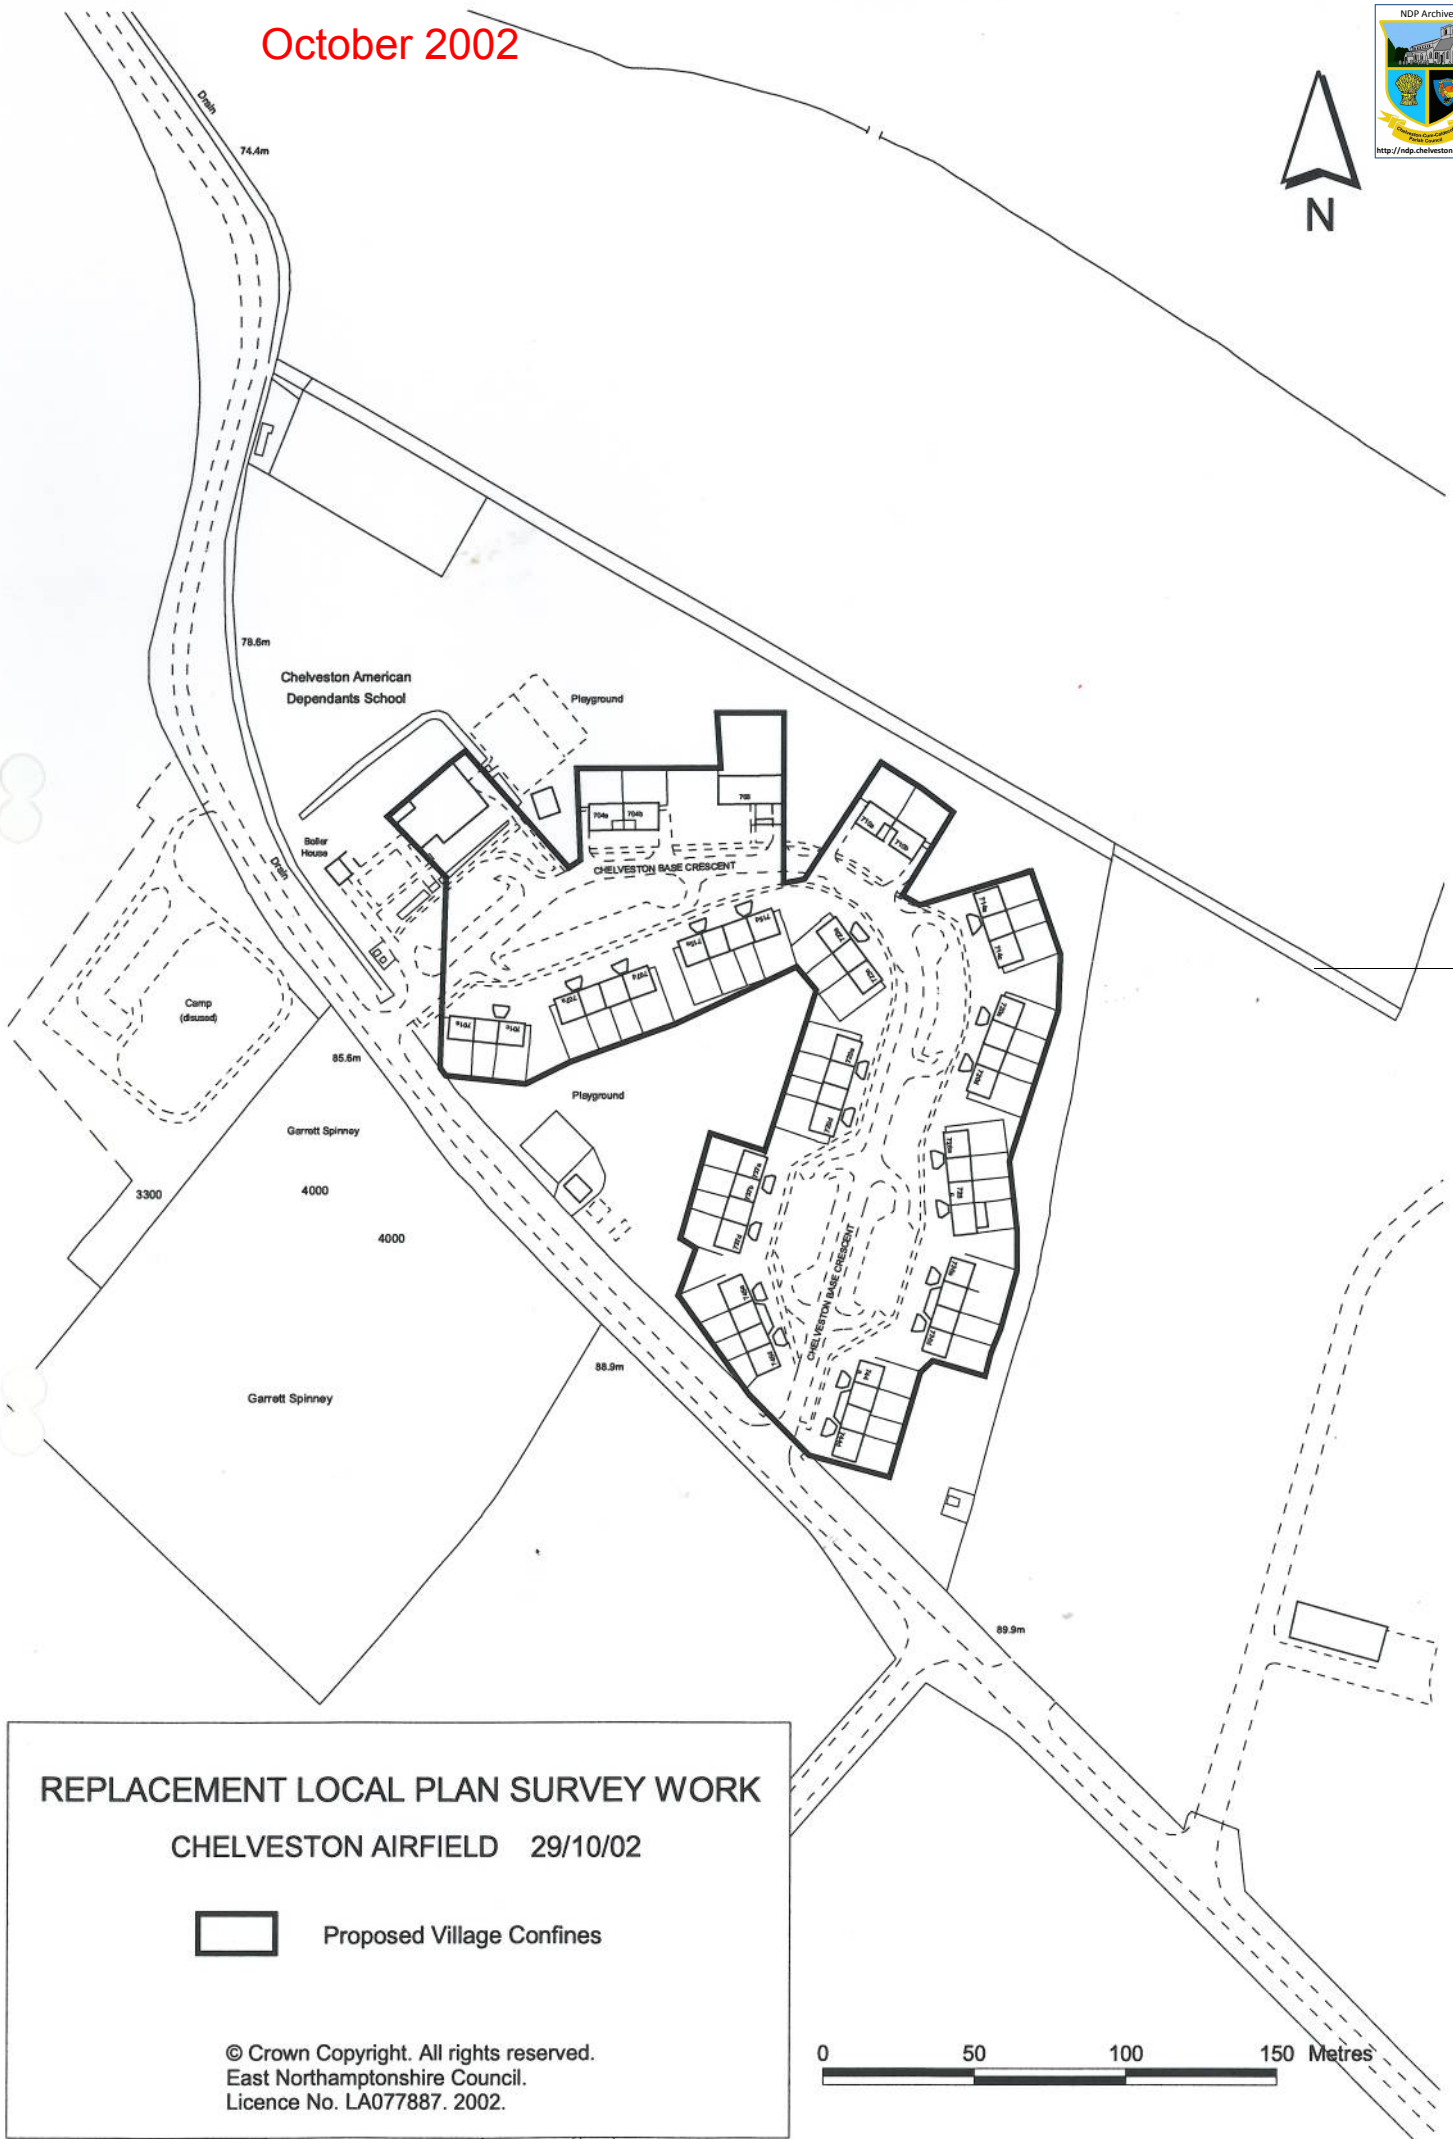

REPLACEMENT LOCAL PLAN SURVEY WORK

CHELVESTON AIRFIELD 29/10/02



Proposed Village Confines

© Crown Copyright. All rights reserved.
East Northamptonshire Council.
Licence No. LA077887. 2002.

